


South-West facade

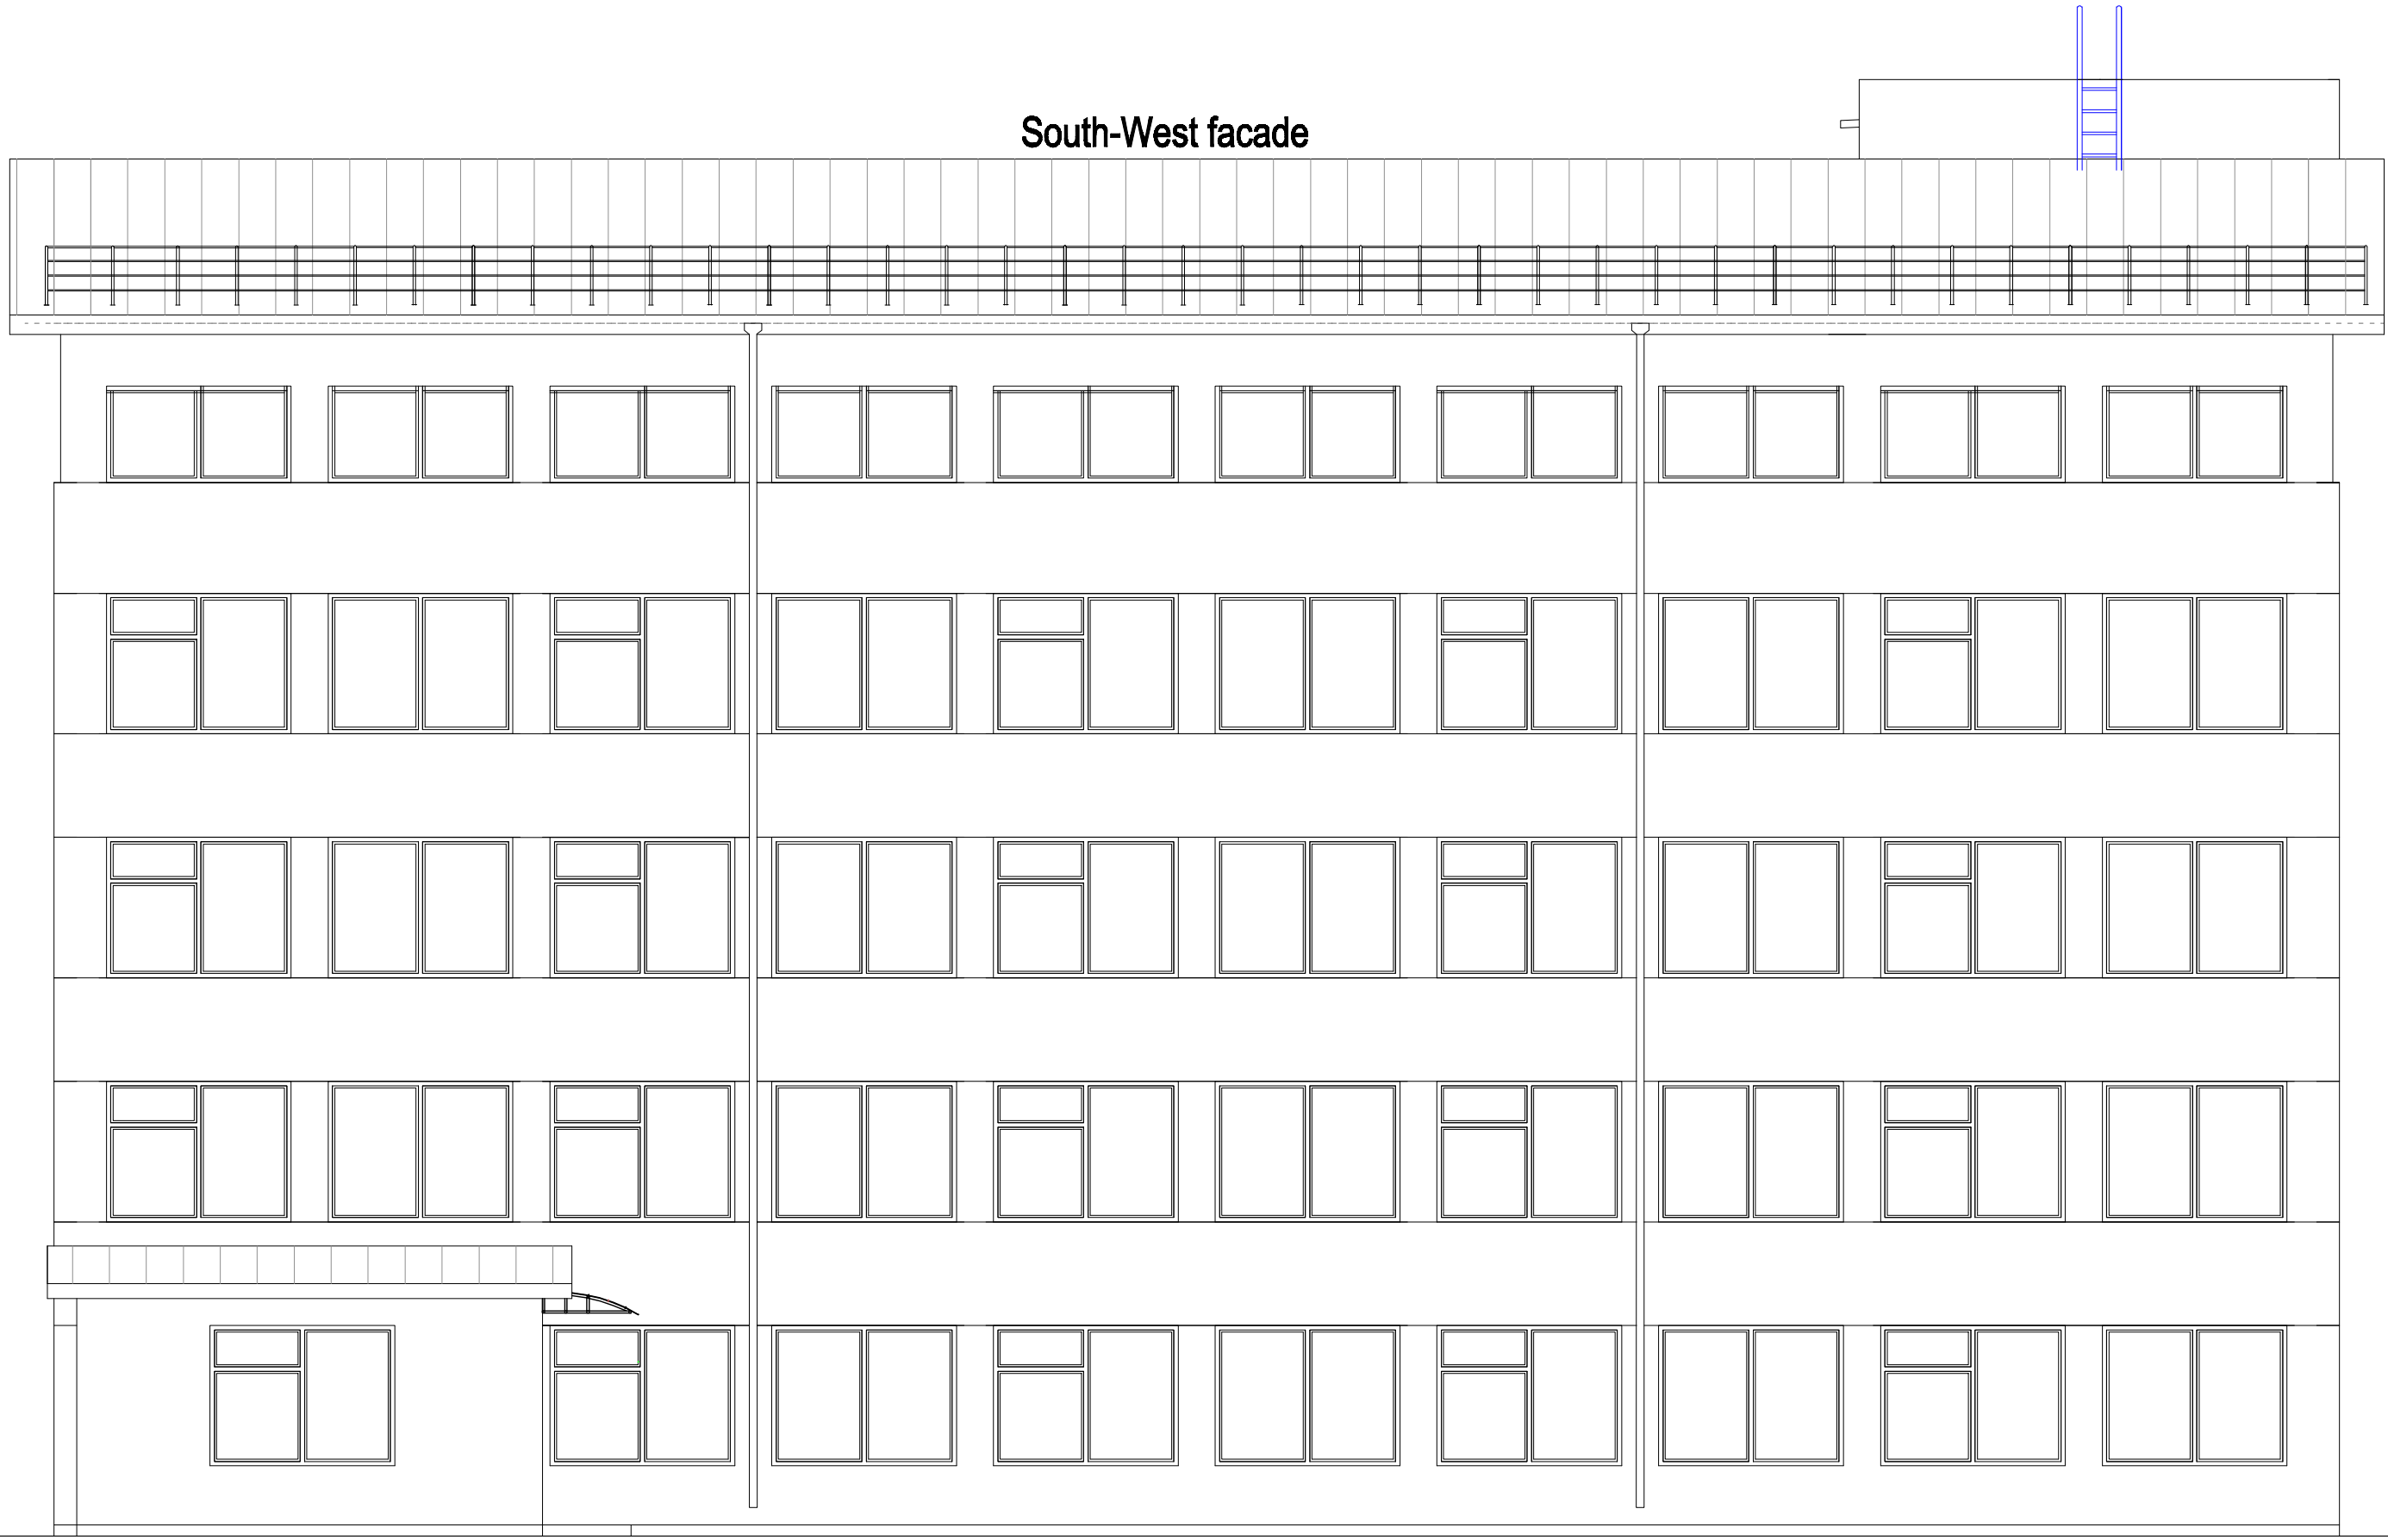

- +19,550
- +18,475
- +16,365
- +15,400
- +14,100
- +12,630
- +10,730
- +9,300
- +7,430
- +6,030
- +4,130
- +2,730
- +0,830
- 0,150