



**Outdoor and tambour doors**

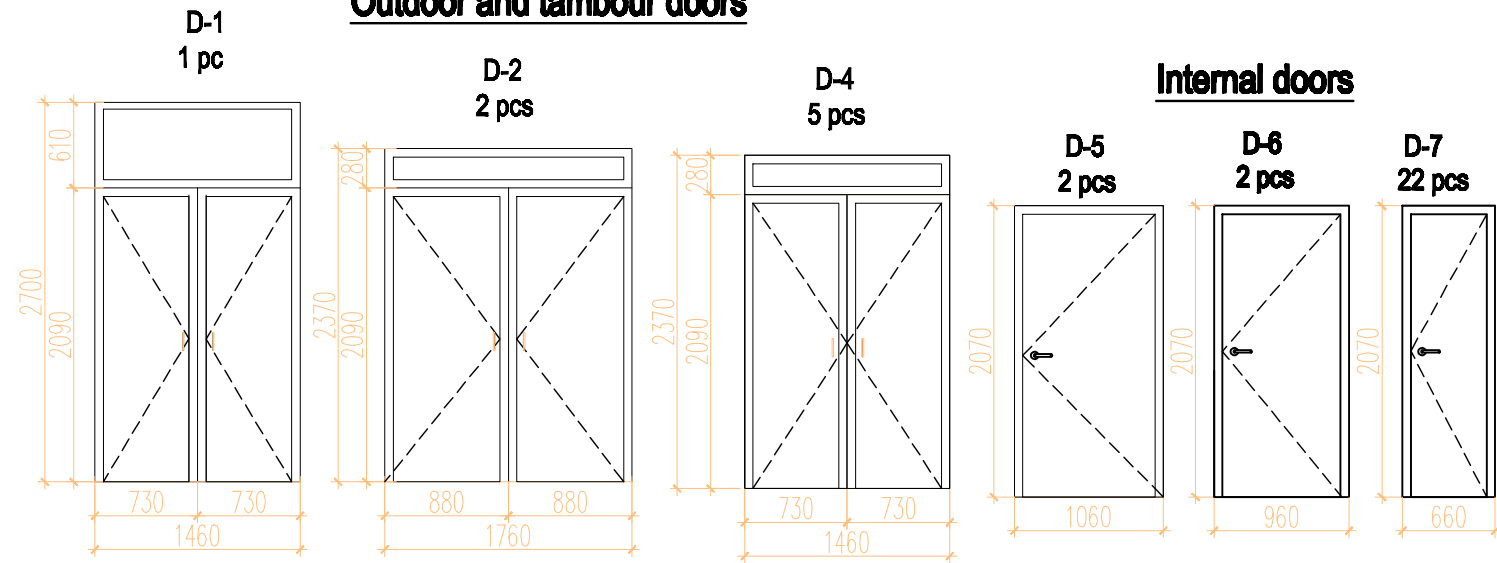

**Internal doors**

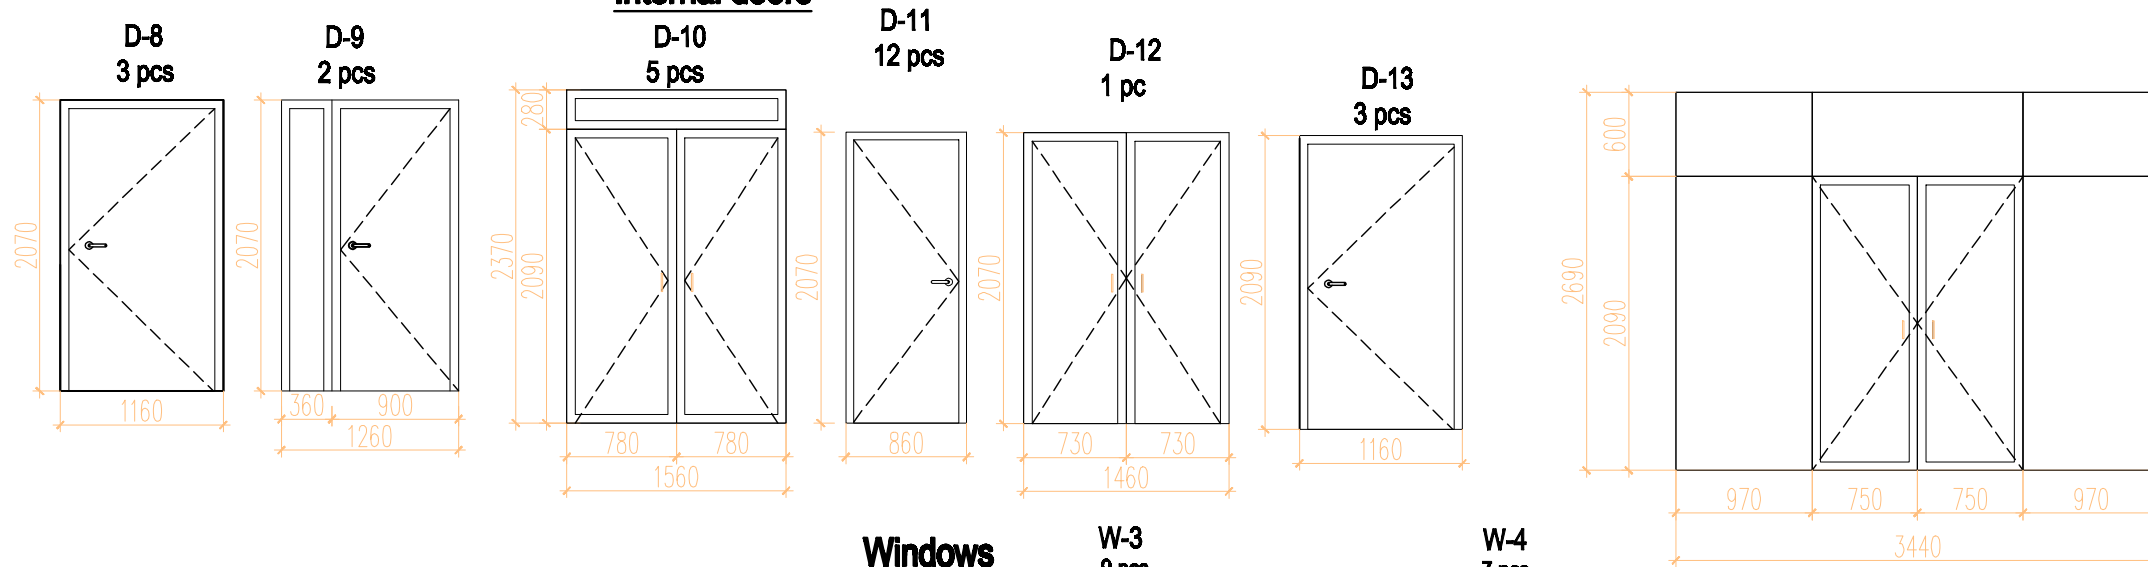

**Windows**

